

Technical Information



Design



Standard: BSEN40

Finish

Galvanised to BSEN 1461:2009
& Finished as Required

Welding

In accordance with BSEN1011
Procedures to BSEN ISO 15614-1:2004
Welders qualified to BSEN 287-1:2011

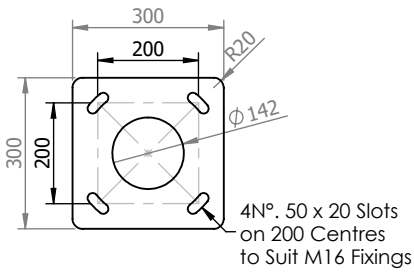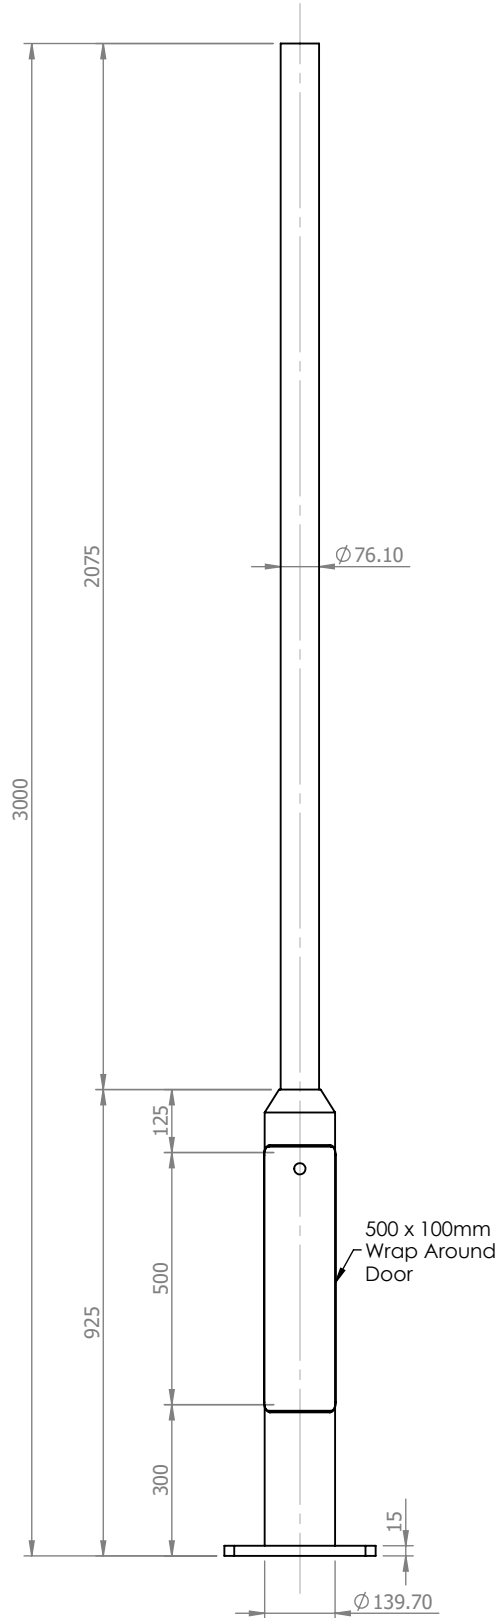

2018 © Copyright

fabrikat

Nottingham Limited, Hamilton Road,
Sutton in Ashfield Notts. NG17 5LN

www.fabrikat.co.uk

Tel.01623 442200

technical@fabrikat.co.uk

Fax.01623 442233

Notes

All dimensions in millimetres unless stated otherwise.

When Multiple views are shown 3rd Angle Projection is assumed.

Revisions		
Rev.	Description	Date

Title

3 Metre Post Top Flange Plated Stepped Tubular Column

Drg No. 39873-0

Scale:1:15

Sheet 1 of 1

Drawn By: MJB

Chk'd: mhw

Ref. General Arrangement

Contract:

Customer:

Date: 01/03/2018